



6am to 11.59pm - Market Street from the junction of Victoria Street to High Street

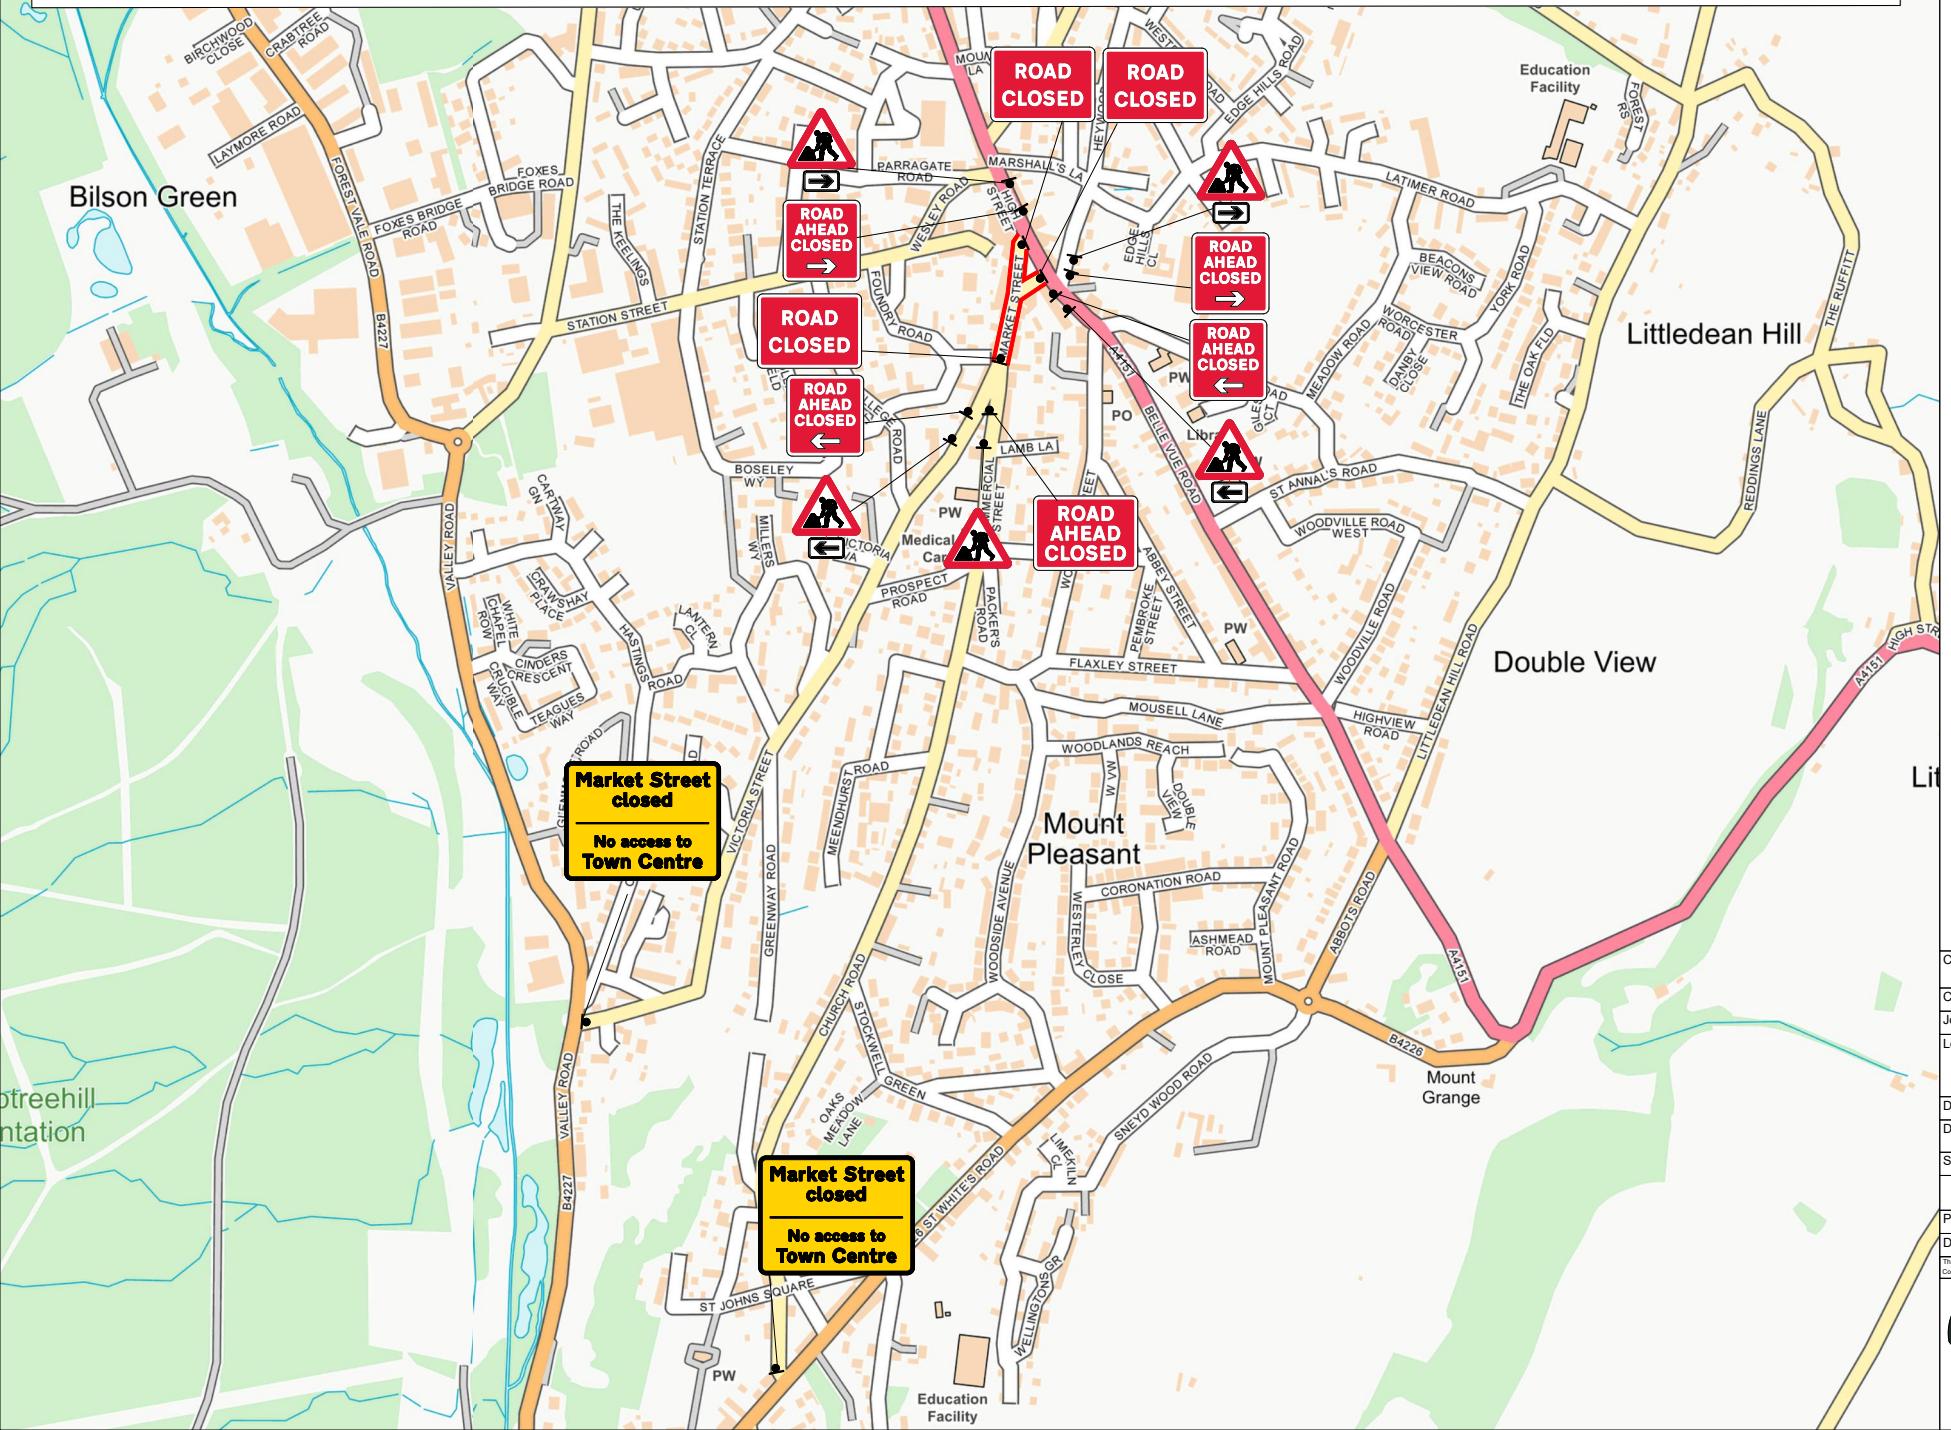

TRAFFIC MANAGEMENT NOTES:

- All temporary traffic management shall be in accordance with Chapter 8 of the Traffic Signs Manual.
- All temporary traffic management shall be in accordance with the Traffic Signs Regulations and General Directions 2016.
- All temporary traffic management shall conform to the Safety at Street Works and Road Works, A Code of Practice 2016.
- All signs should be located 450mm minimum from any carriageway.
- All temporary traffic management sign locations are indicative and are subject to on site approval from the Engineer.

Sign Schedule	
	ID: 001 Qty: 2 Ref: 13.9 Schedule 13-9 : Temporary Information Size: 1572 x 1198 @ 100 X-Hgt
	ID: 002 Qty: 2 Ref: 573 Direction to hazard right Size: 600 x 400 @ 100 X-Hgt
	ID: 003 Qty: 1 Ref: 7010-FP-13-9 Nature of temporary hazard ahead - Road Ahead Closed Size: 1050 x 750
	ID: 004 Qty: 2 Ref: 573 Direction to hazard left Size: 600 x 400 @ 100 X-Hgt
	ID: 005 Qty: 2 Ref: 13.9 Schedule 13-9 : Temporary Information Size: 776 x 815 @ 75 X-Hgt
	ID: 006 Qty: 2 Ref: 13.9 Schedule 13-9 : Temporary Information Size: 775 x 815 @ 75 X-Hgt
	ID: 007 Qty: 3 Ref: 7010-FP-13-9 Nature of temporary hazard ahead - Road Closed Size: 1050 x 750
	ID: 008 Qty: 5 Ref: 7001 Road works ahead Size: 750 High

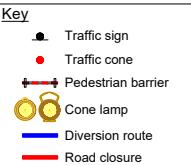

Checked by: Ross Mackenzie

Customer: Cinderford Town Council

Job reference: N/A

Location: Market Street, GL14 2SH

QR Code:

Date: 30/06/2025

Description: Road Closure

Scale: NTS

OS HA: 0

0330 043 3030

www.corehighways.com

Produced by: Abigail Williams

Design reference: AW/30.06.2025/G410369

This Design is Subject to Copyright and remains the property of Core Highways.
Contains Ordnance Survey data.

core
highways

TRAFFIC MANAGEMENT NOTES:

- All temporary traffic management shall be in accordance with Chapter 8 of the Traffic Signs Manual.
- All temporary traffic management shall be in accordance with the Traffic Signs Regulations and General Directions 2016.
- All temporary traffic management shall conform to the Safety at Street Works and Road Works, A Code of Practice.
- All signs should be located 450mm minimum from any carriageway.
- All temporary traffic management sign locations are indicative and are subject to on site approval from the Engineer.