


ROUTE

LATIMER ROAD, MEADOW ROAD, DOCKHAM ROAD, A4151, REVERSE.

BILL OF QUANTITIES

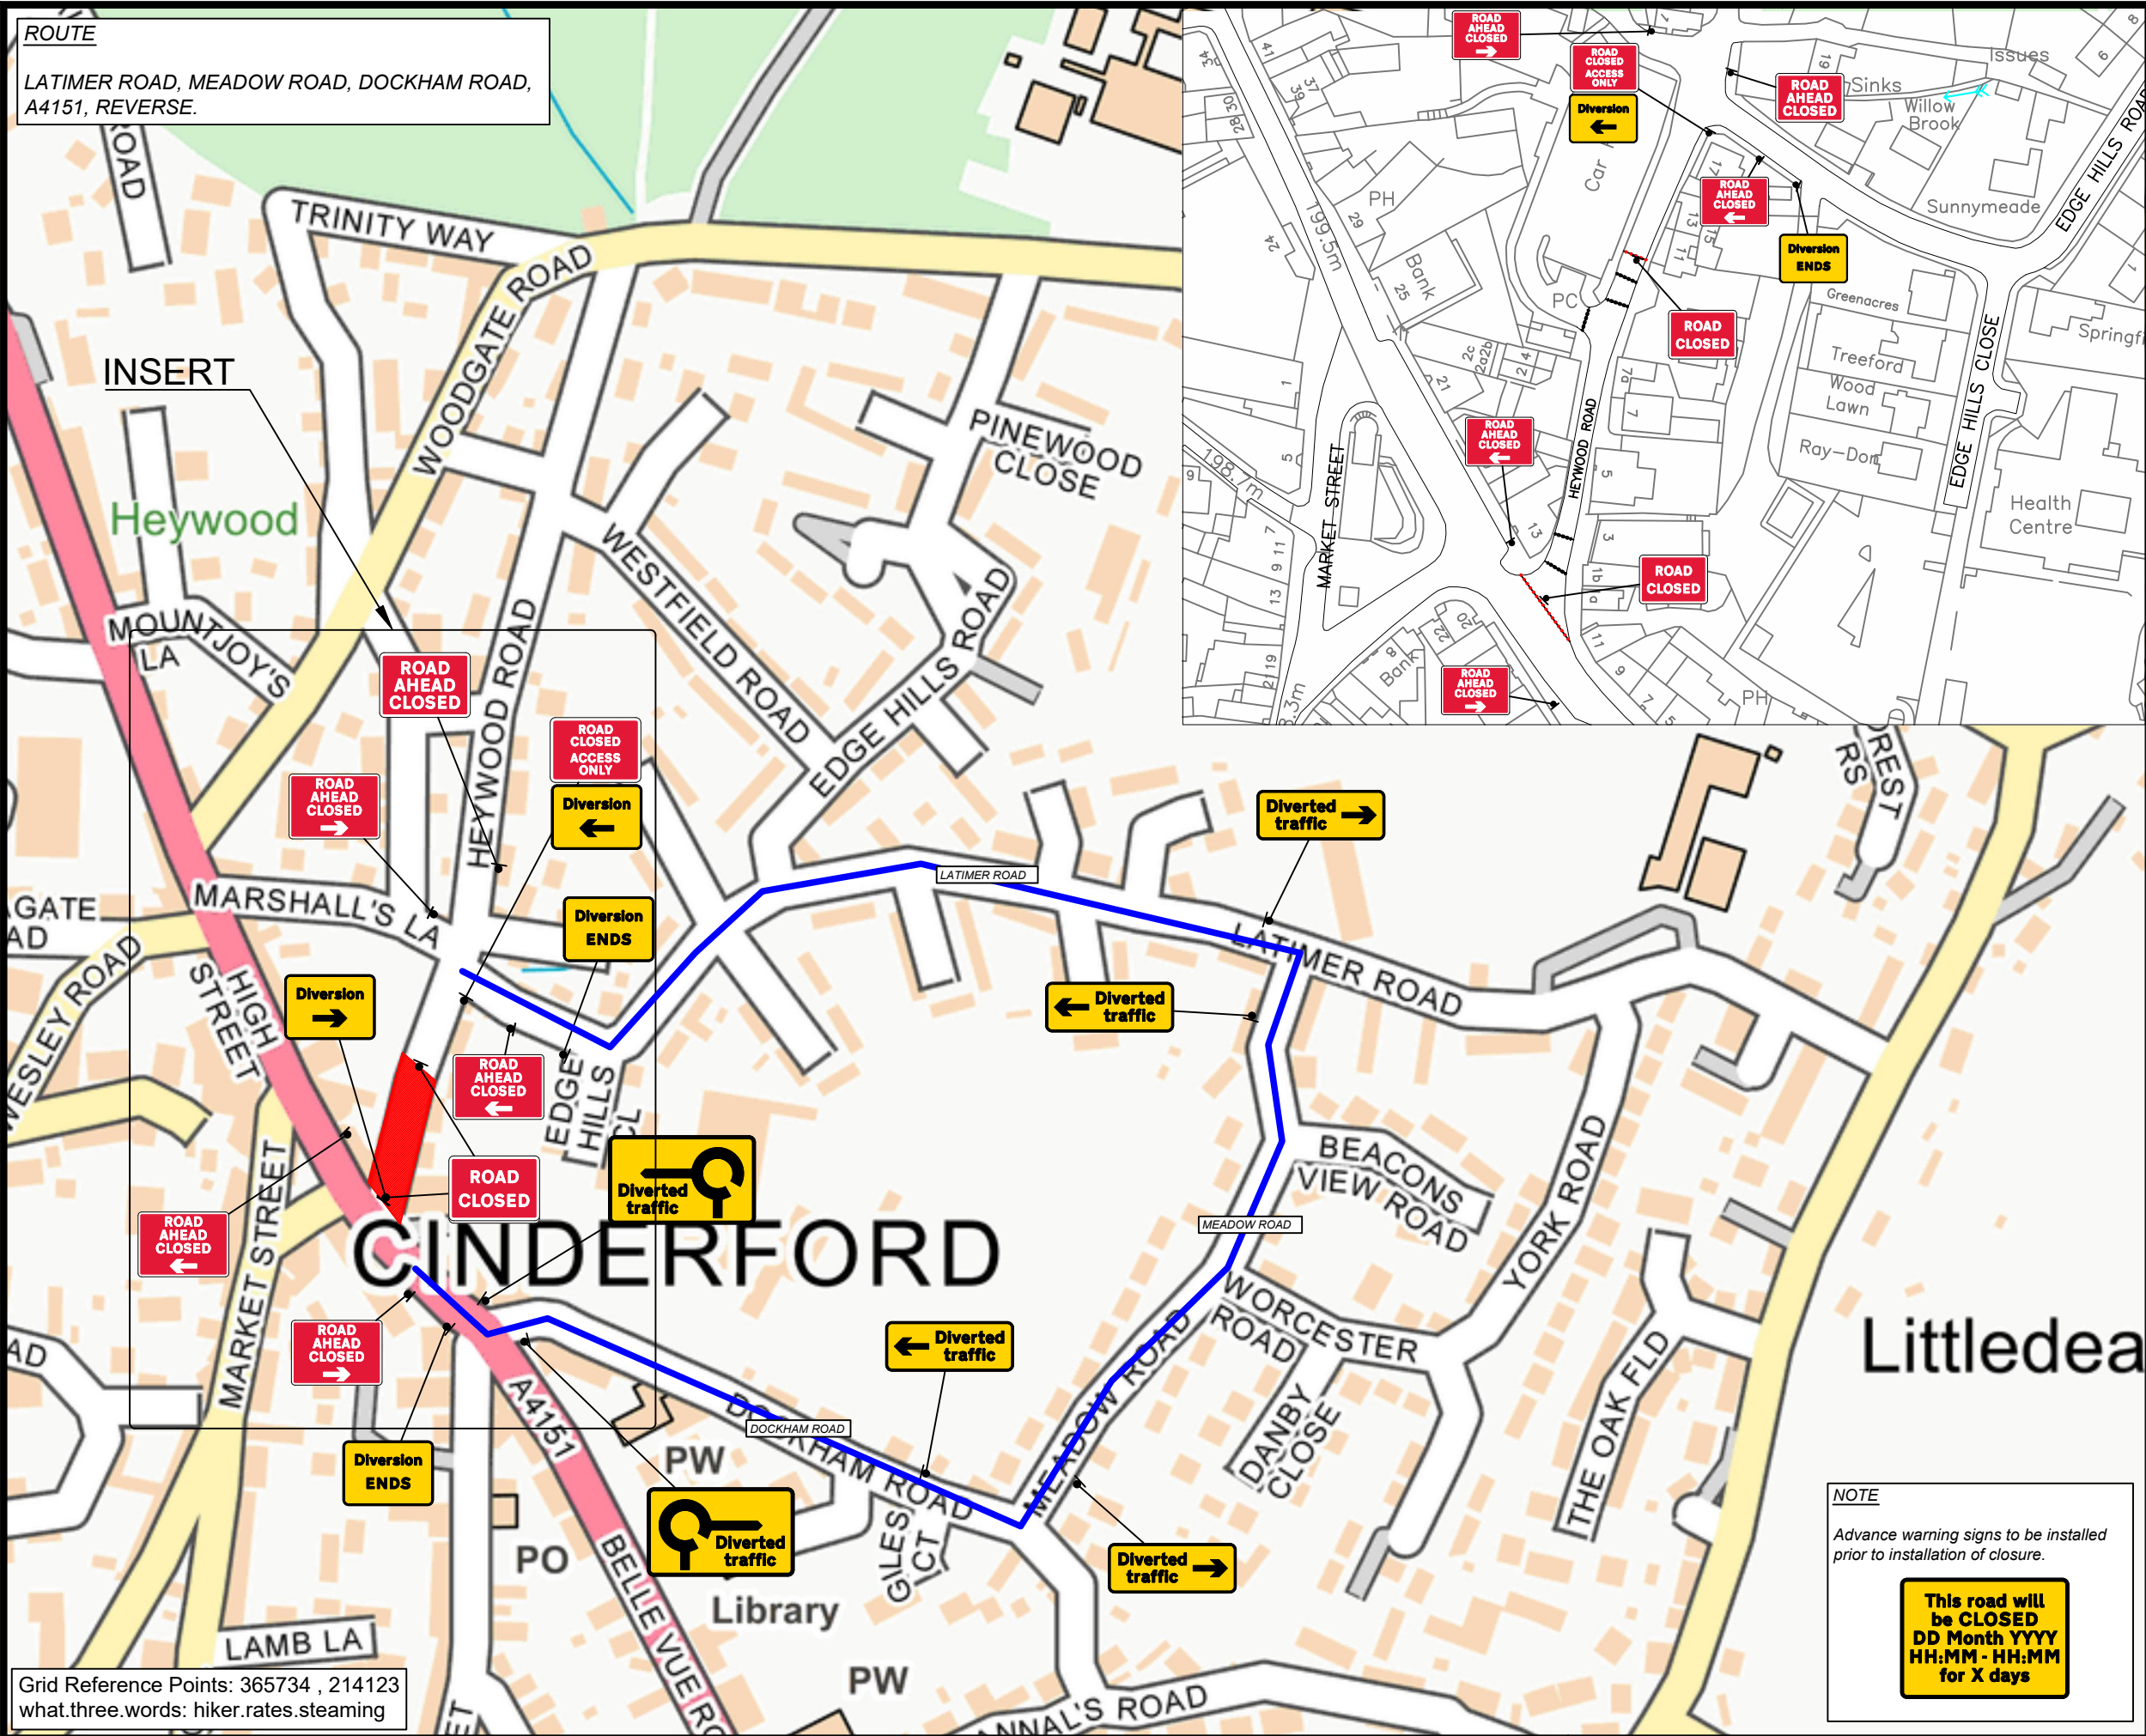

Qty: 1 Ref: 13-9-RCAO Road Closed Access Only	
Qty: 2 Ref: 13.9 Schedule 13-9 : Temporary Information	
Qty: 2 Ref: 13.9 Schedule 13-9 : Temporary Information	
Qty: 1 Ref: 2702 Start of temporary diversion route	
Qty: 2 Ref: 2702 End of temporary diversion route	
Qty: 1 Ref: 2702 Start of temporary diversion route	
Qty: 2 Ref: 2703 Direction of temporary diversion route from junction ahead	
Qty: 2 Ref: 2703 Direction of temporary diversion route from junction ahead	
Qty: 1 Ref: 2706 Roundabout ahead leading to temporary diversion route	
Qty: 1 Ref: 2706 Roundabout ahead leading to temporary diversion route	
Qty: 2 Ref: 7010-FP-13-9 Nature of temporary hazard ahead - Road Closed	
Qty: 1 Ref: 7010-FP-13-9 Nature of temporary hazard ahead - Road Ahead Closed	

Grid Reference Points: 365734 , 214123
what.three.words: hiker.rates.steaming

Date:	Rev	DRAWN	APPROVED	Drawing Number:	TSM-1945-REV2
19.11.25	2	JA	TSM	Client Reference:	ICP0127
Title: Heywood Road, Cinderford, Littledean, Gloucestershire, GL14 2QT				Traffic Management:	Road Closure & Diversion
				Road Speed:	30mph

KEY	
	Work Area
	Sign
	Diversion route

All drawings are drawn to north.	
All layouts are drawn with Traffic Signs Regulation & General Layout Directions 2016 & Chapter 8 Guidelines. Using Safety At Street Works And Road Works A Code Of Practice as a guideline. Drawing to be read with relevant method statement & risk assessment. All sign locations are indicative and exact locations will be determined on site. Cross section is measured from narrowest point throughout works. This may differ on site and are only to be used as a guide. Drawn by Ackroyd Design.	